



Profil en travers type X-X' 1/25

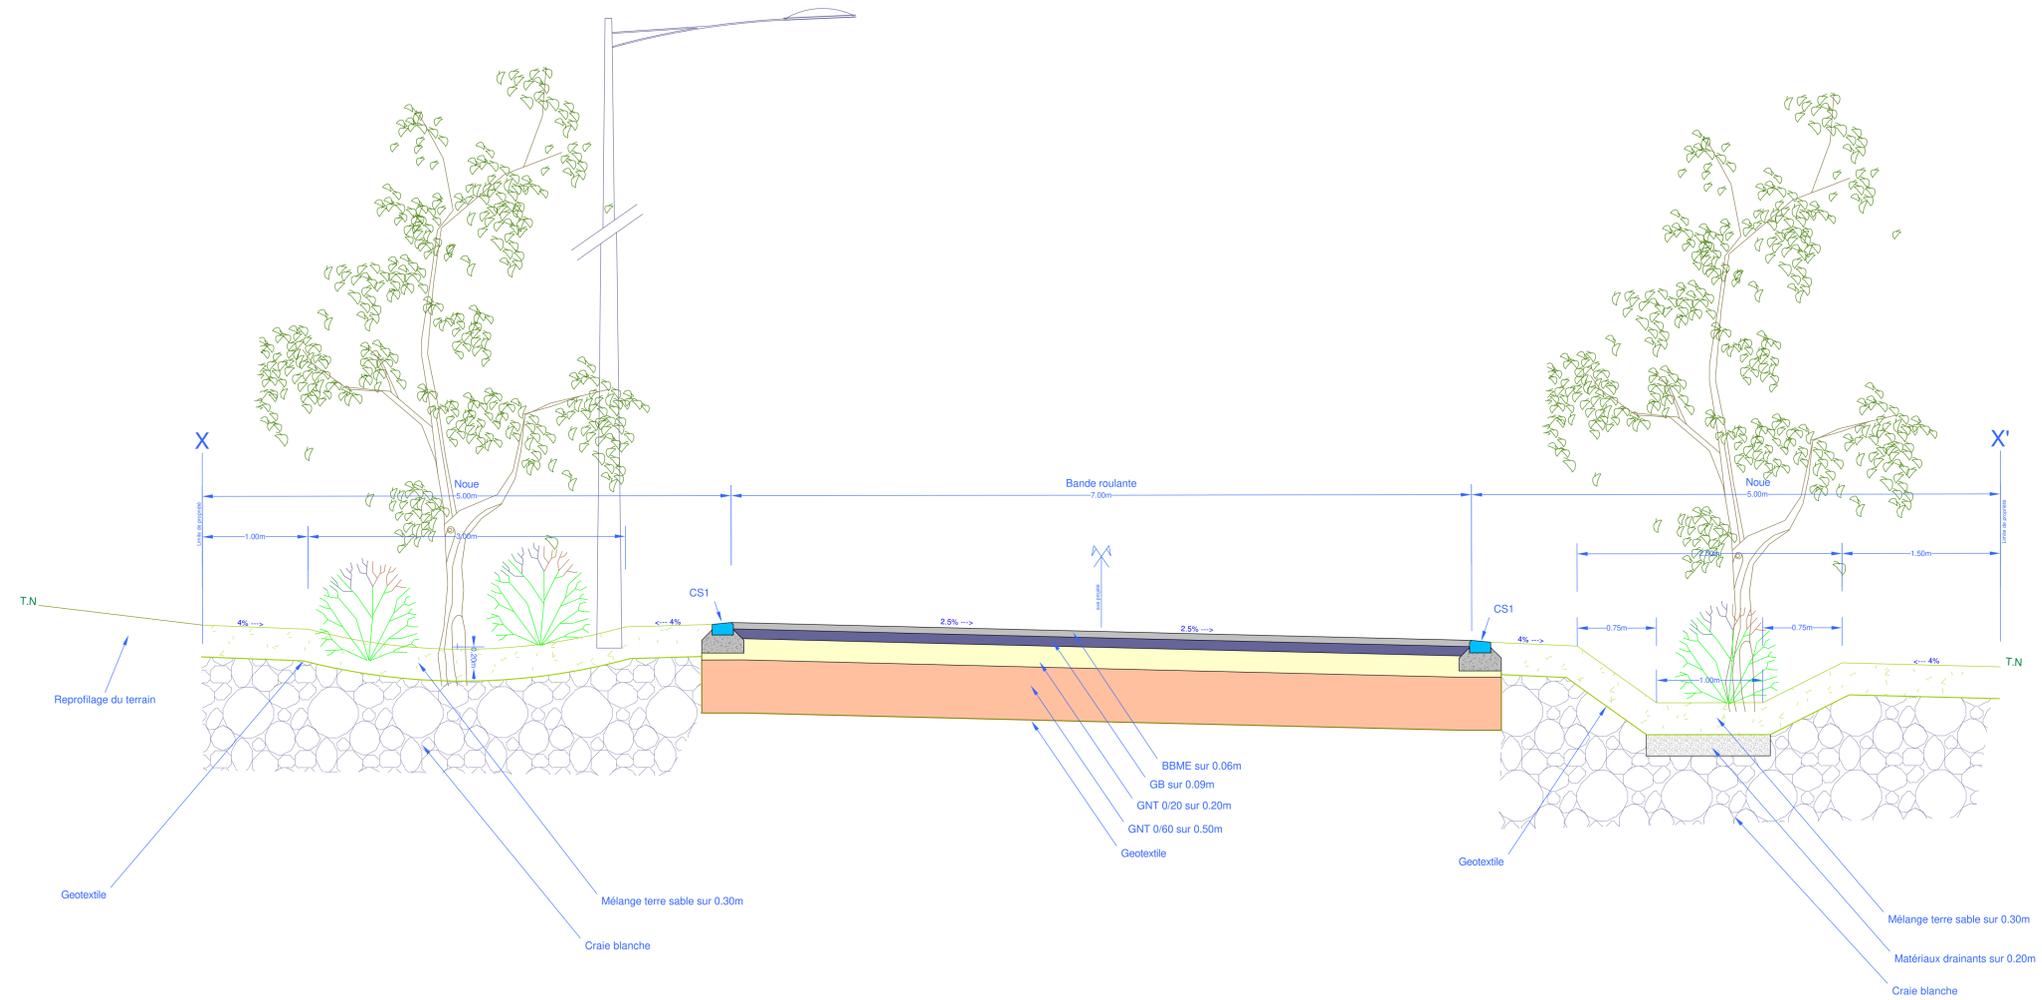

Profil en travers type Z-Z' 1/50

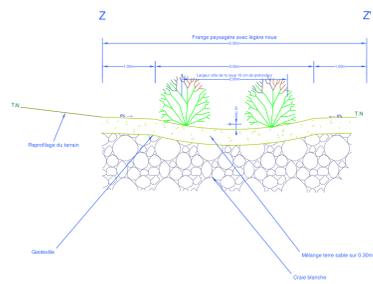

Profil en travers type Y-Y' 1/50

