




FACADE OUEST - 1/300e

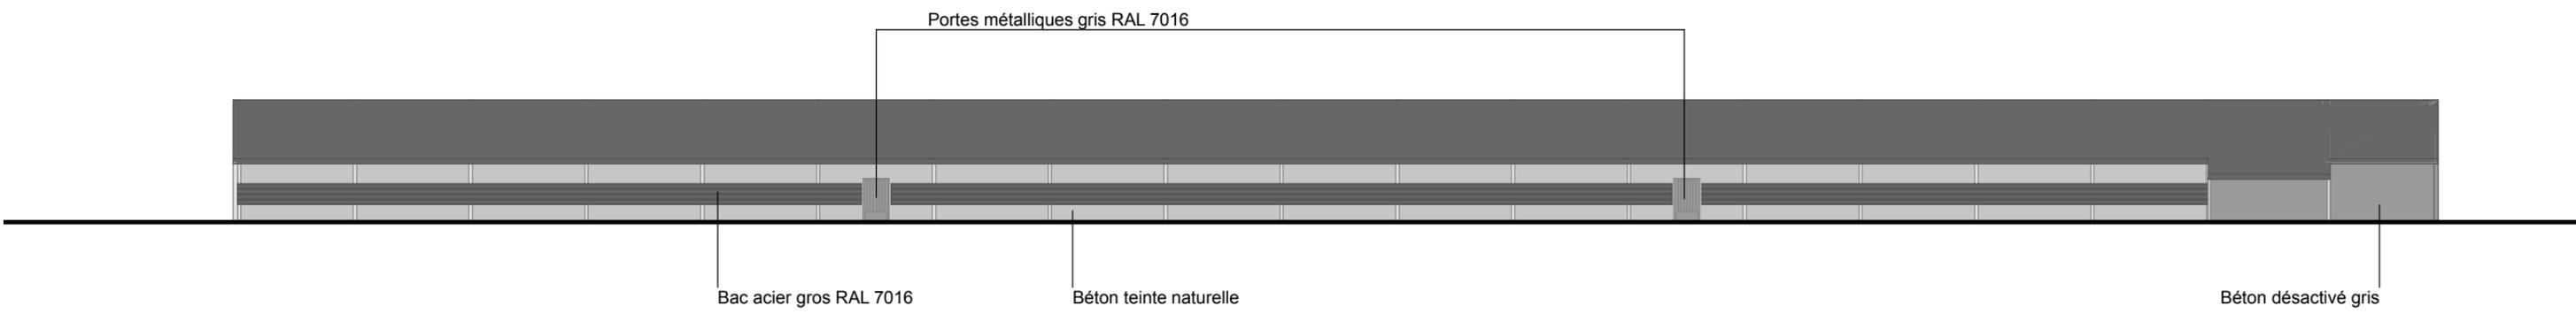

FACADE EST - 1/300e

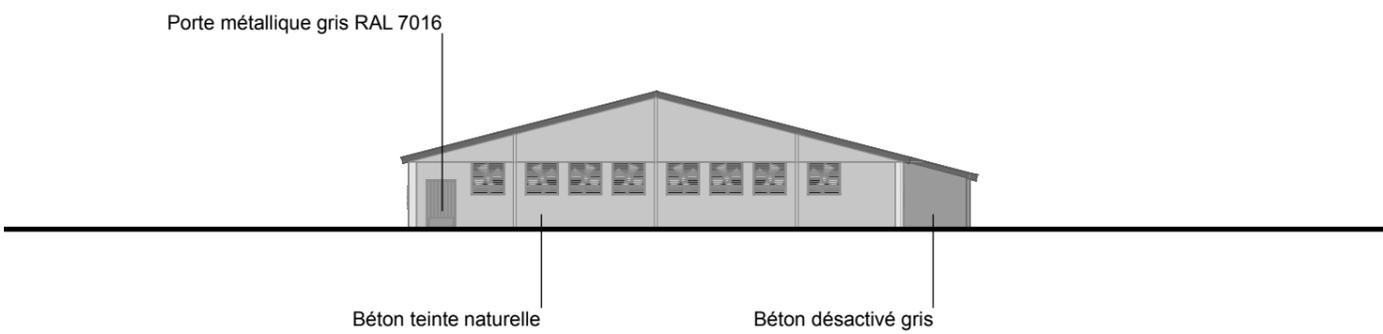

FACADE SUD - 1/300e

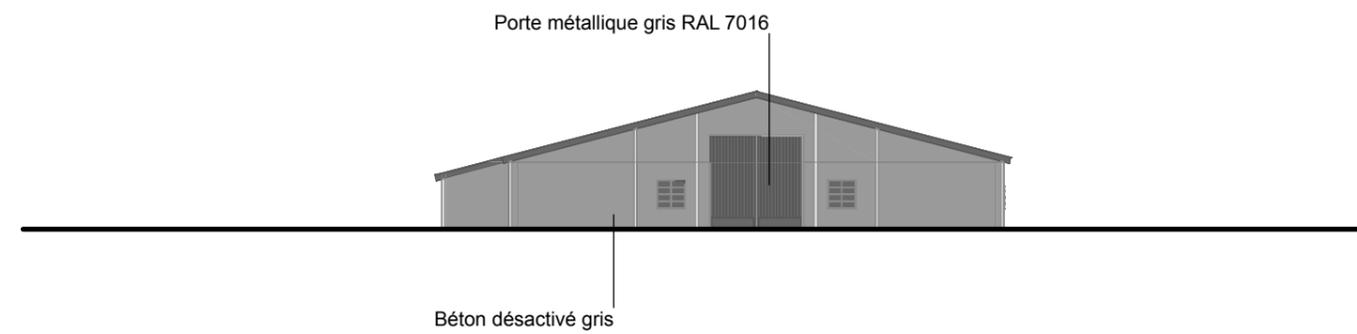

FACADE NORD - 1/300e