




1 Façade EST
Ech : 1 : 200

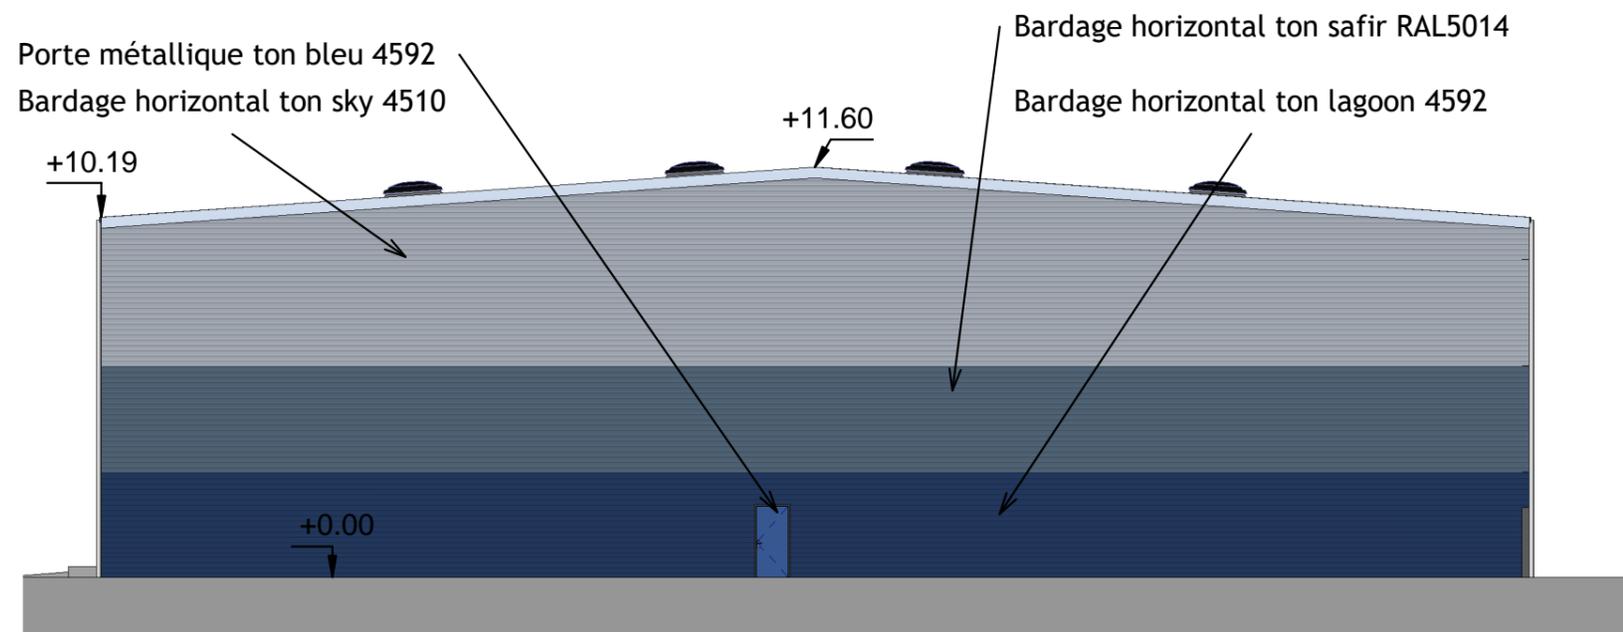


2 Façade NORD
Ech : 1 : 200

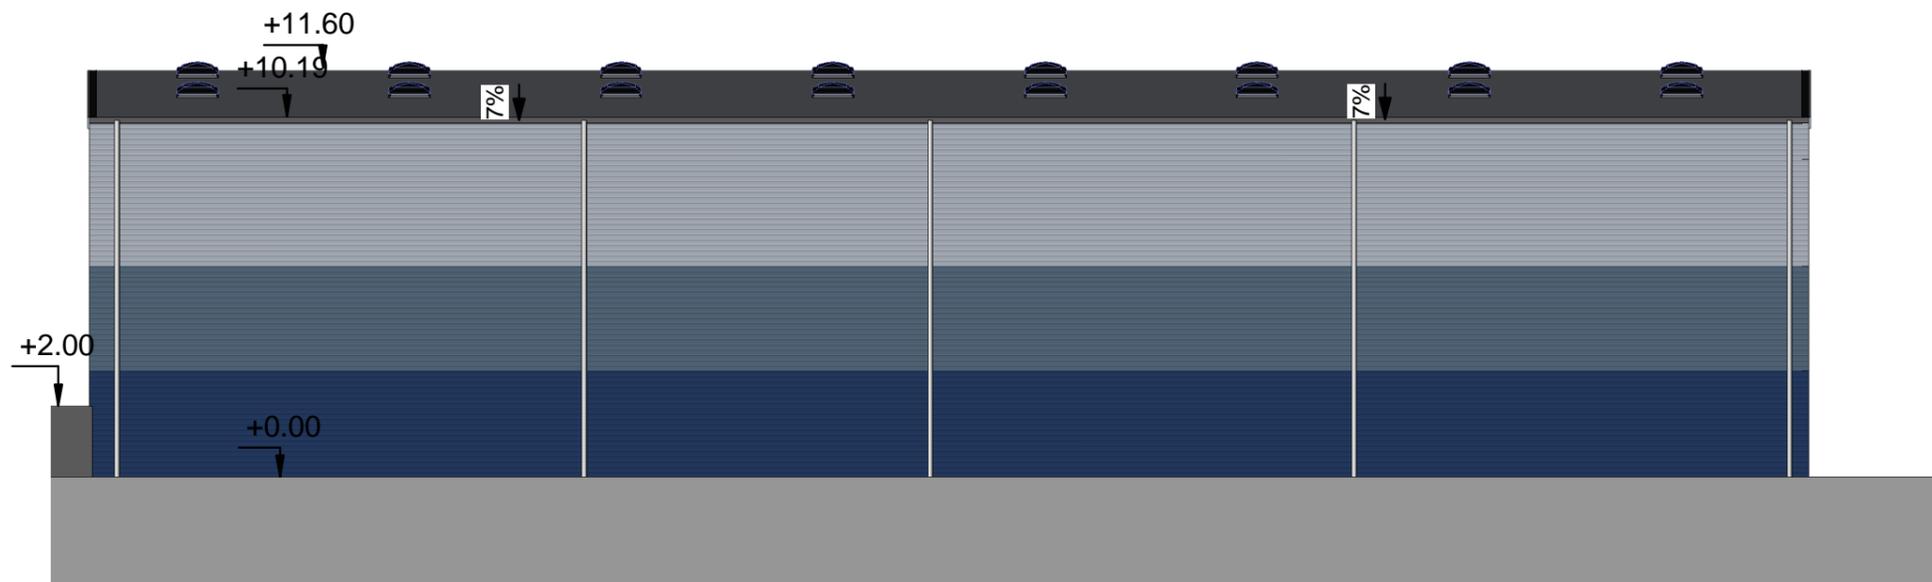


1 Façade OUEST
Ech : 1 : 200

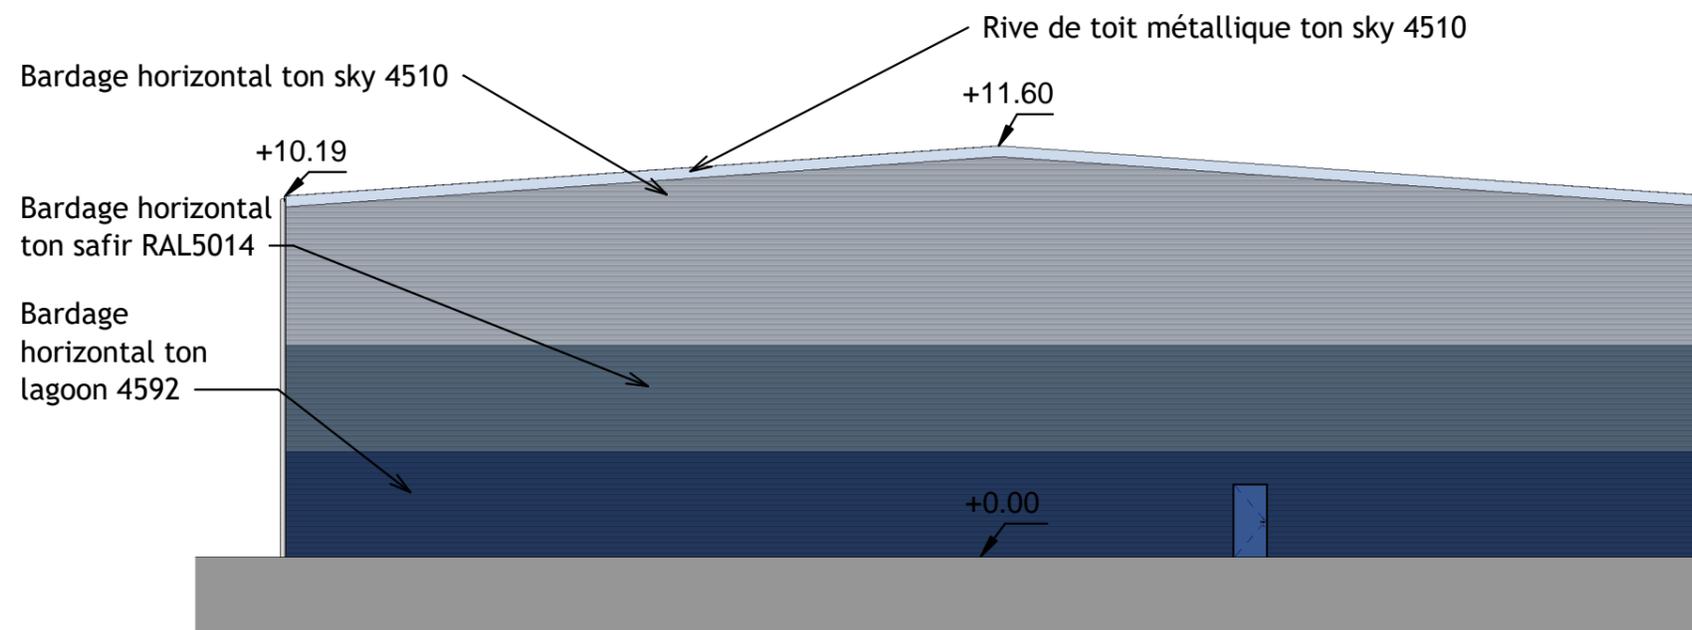


2 Façade SUD
Ech : 1 : 200

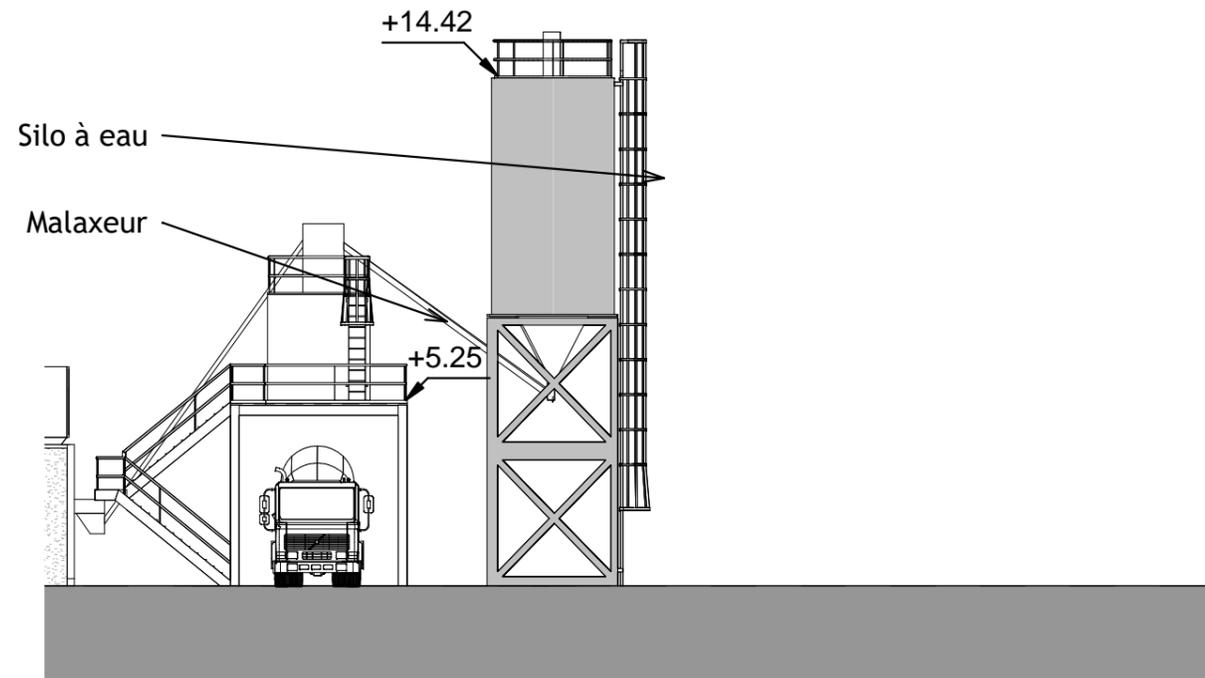


1 Elevation EST.
Ech : 1 : 200

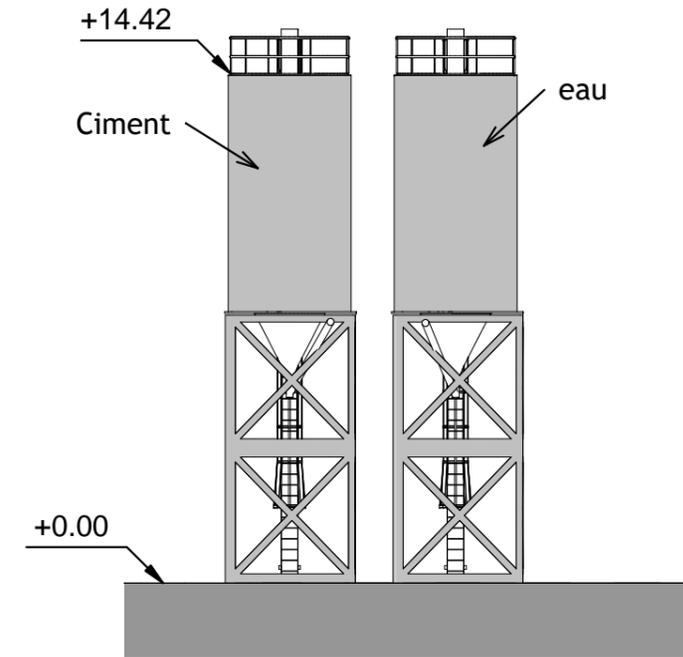


2 Elevation NORD.
Ech : 1 : 200

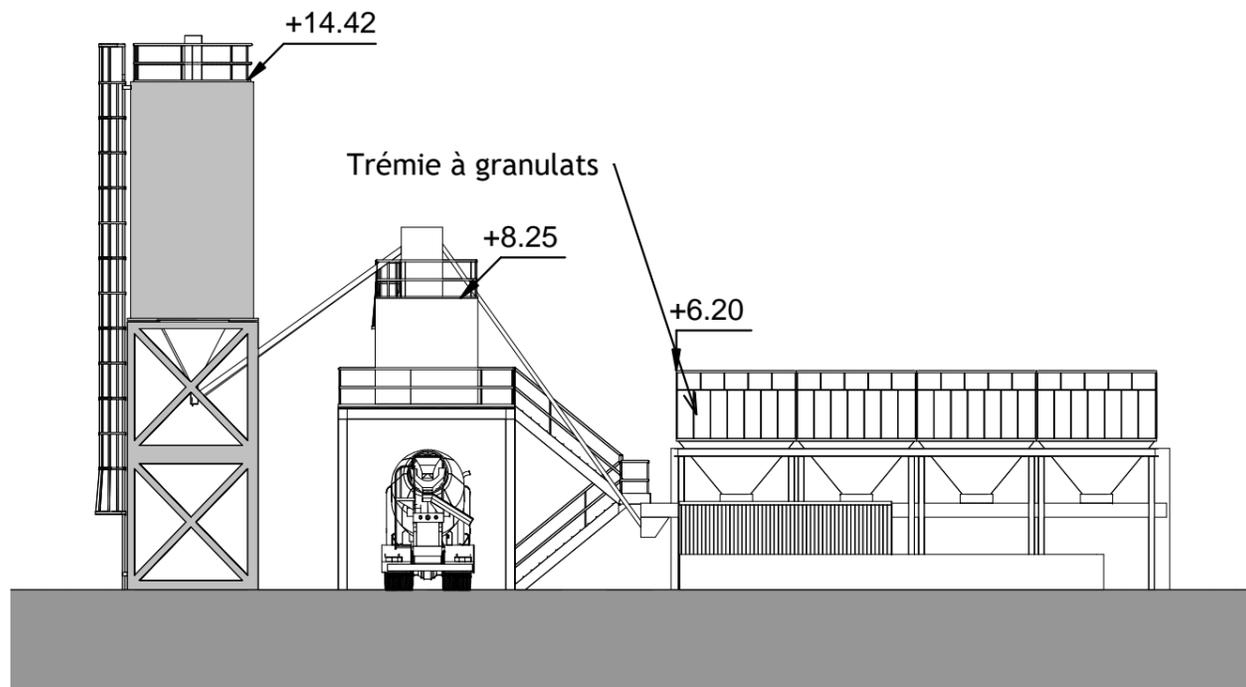


3 Elevation OUEST.
Ech : 1 : 200

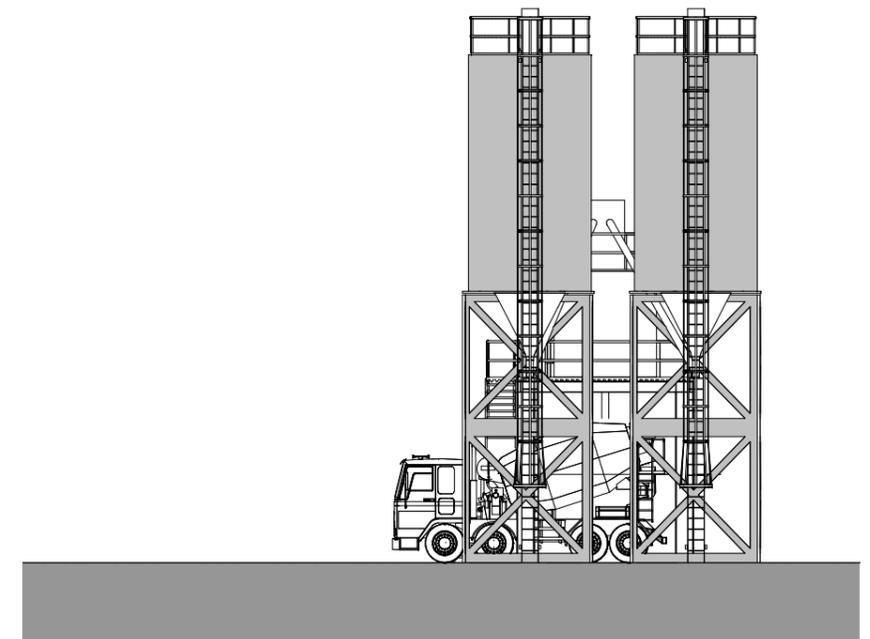


4 Elevation SUD.
Ech : 1 : 200

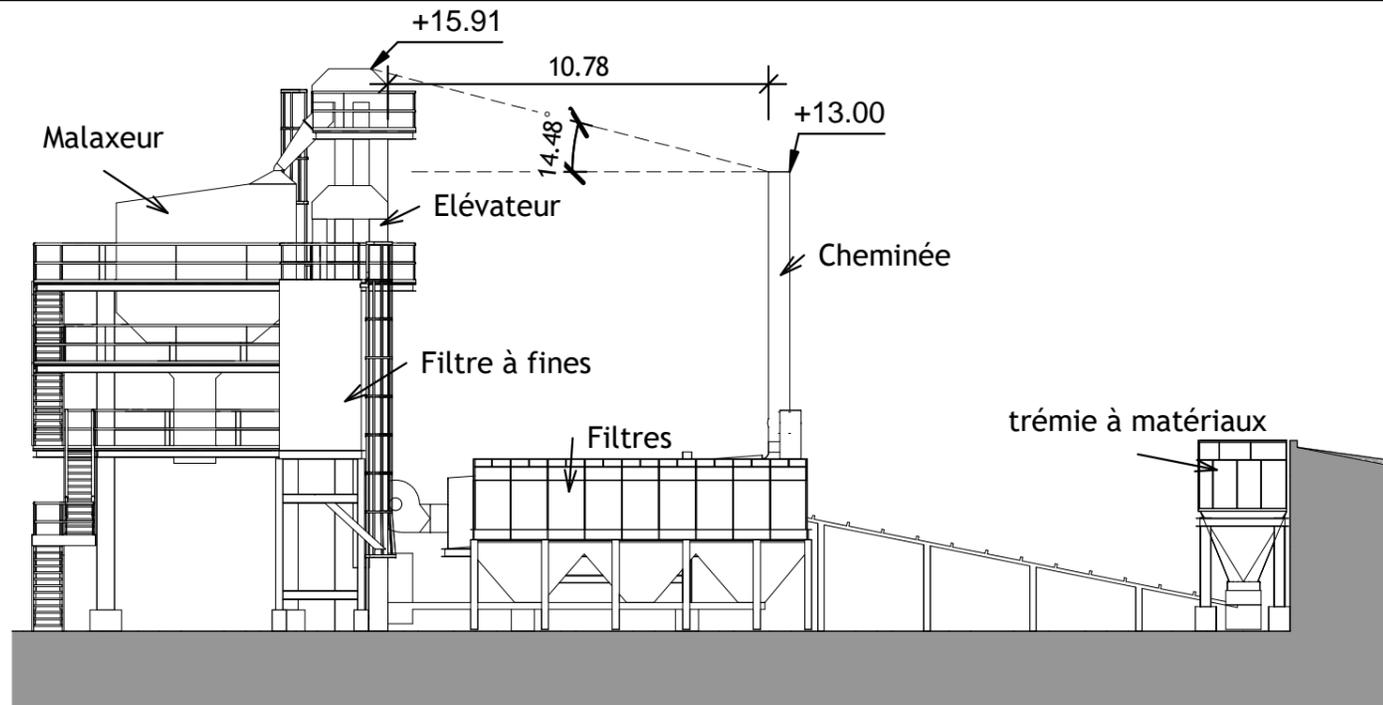


1 Elevation EST
Ech : 1 : 200

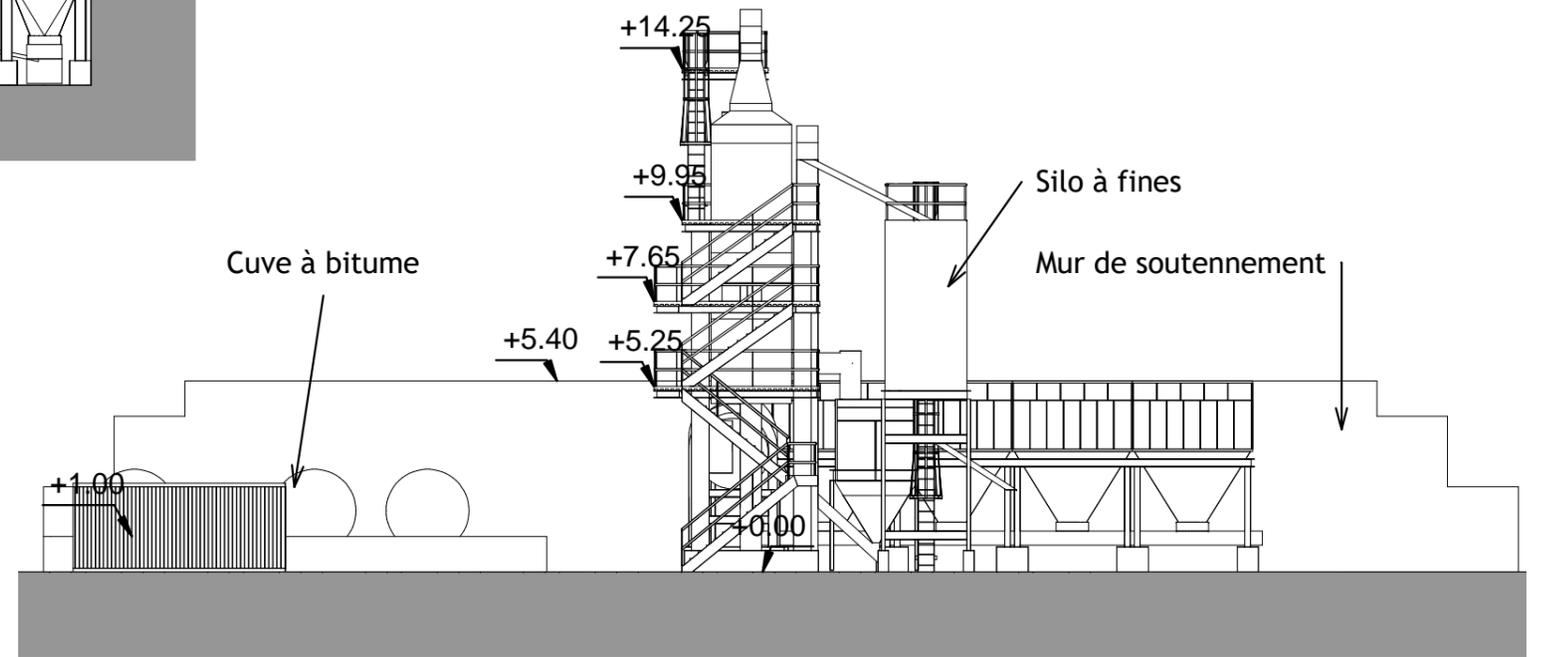


3 Elevation SUD
Ech : 1 : 200

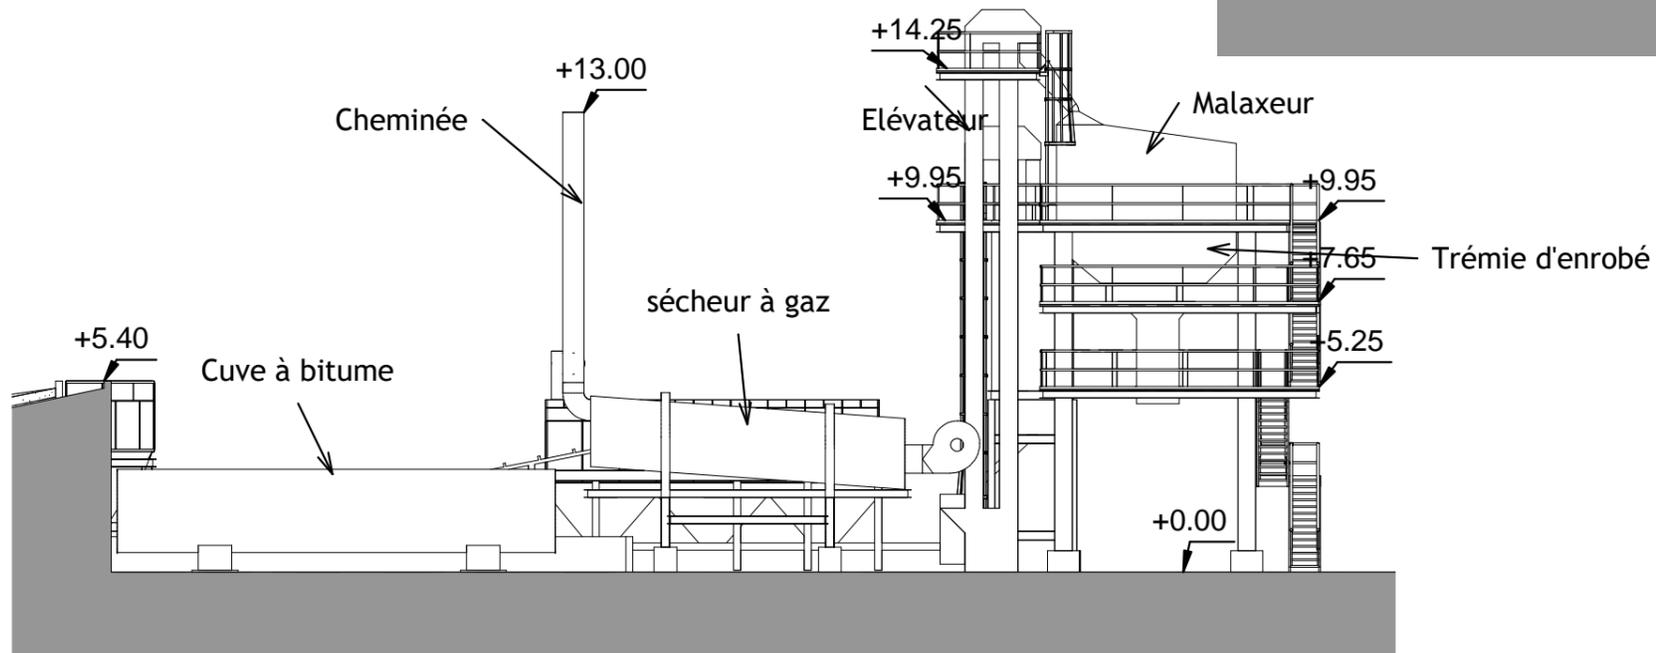


2 Elevation OUEST
Ech : 1 : 200

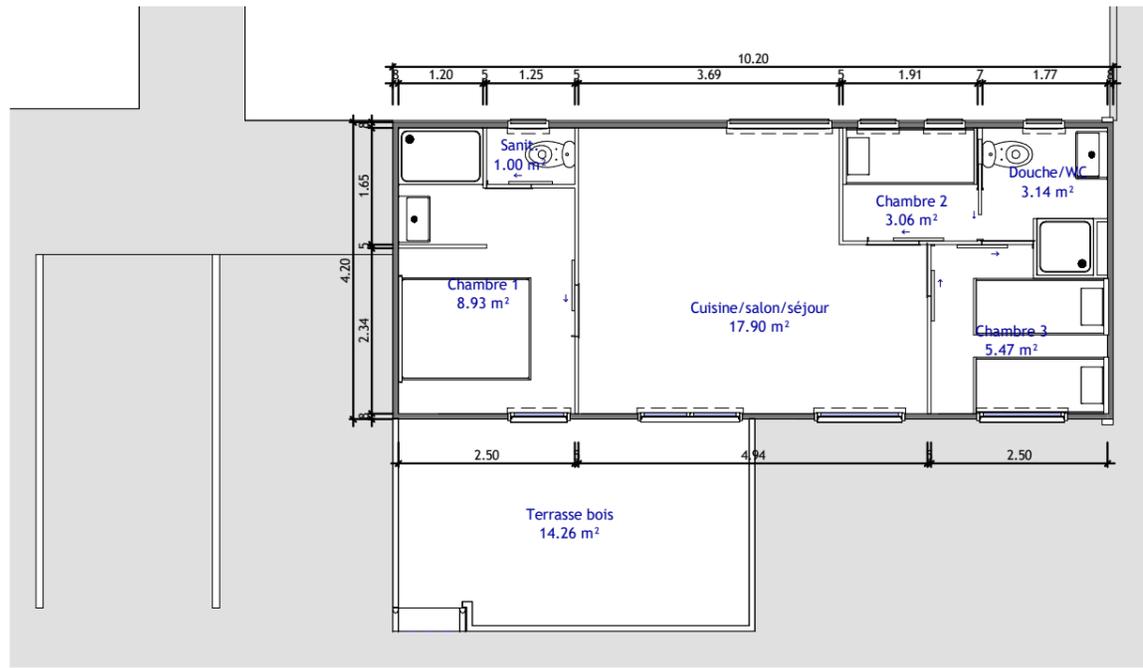


1 Niveau RDC local garden
Ech : 1 : 100

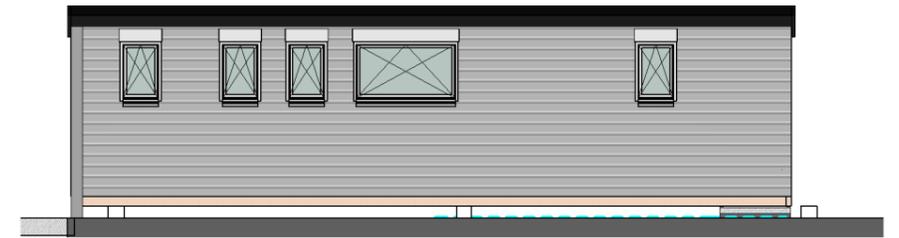

5 Façade Nord-Ouest
Ech : 1 : 100

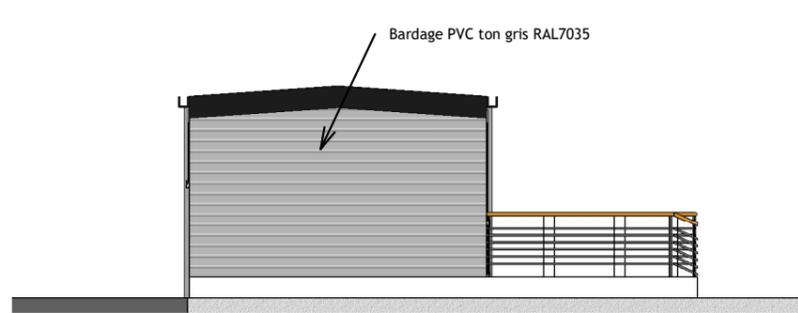


2 Facade Sud-Ouest
Ech : 1 : 100

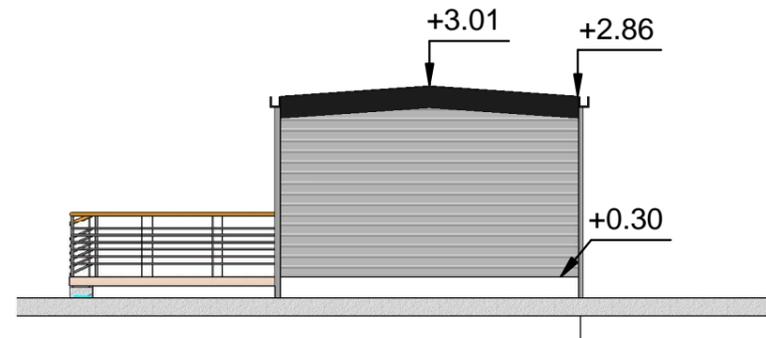


3 Facade Nord-Est
Ech : 1 : 100




4 Facade Sud-est
Ech : 1 : 100

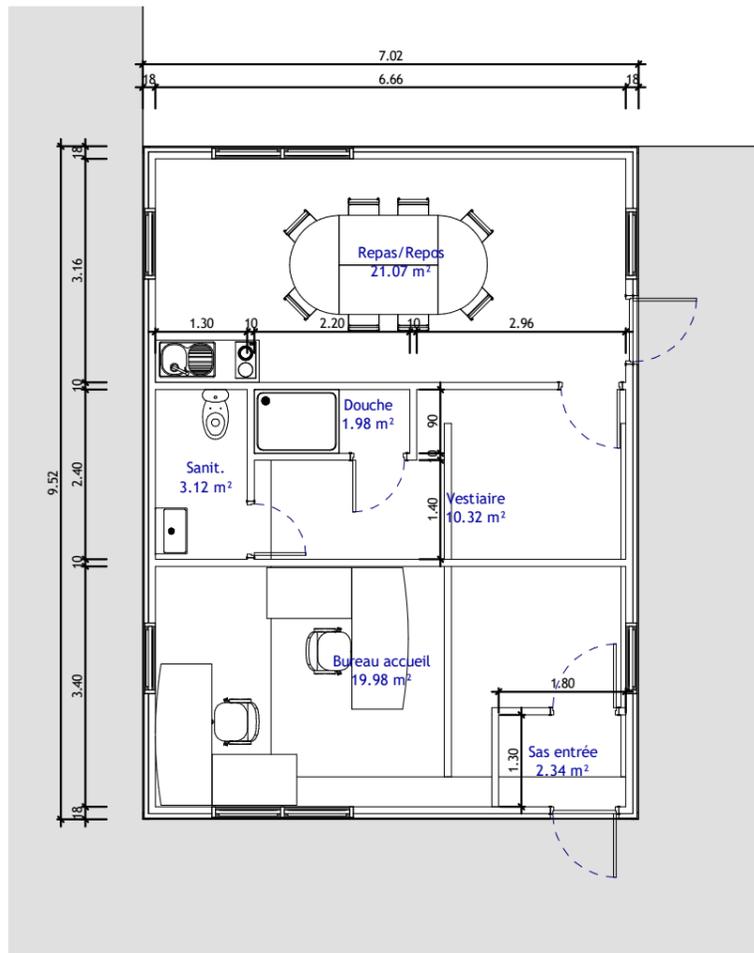


1 Niveau RDC local accueil site
Ech : 1 : 100

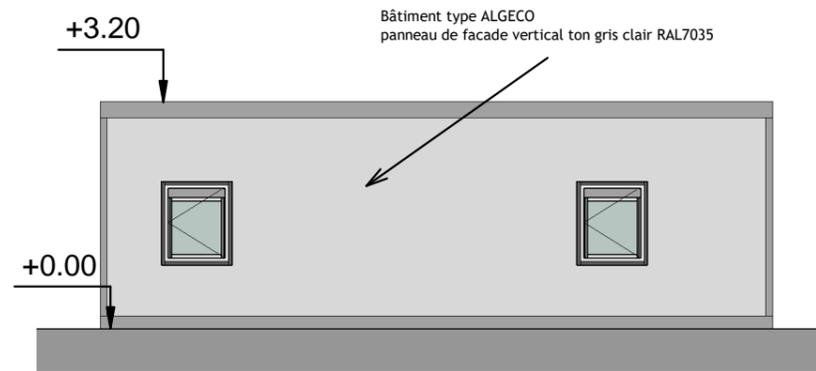


2 Facade Sud-Ouest accueil
Ech : 1 : 100

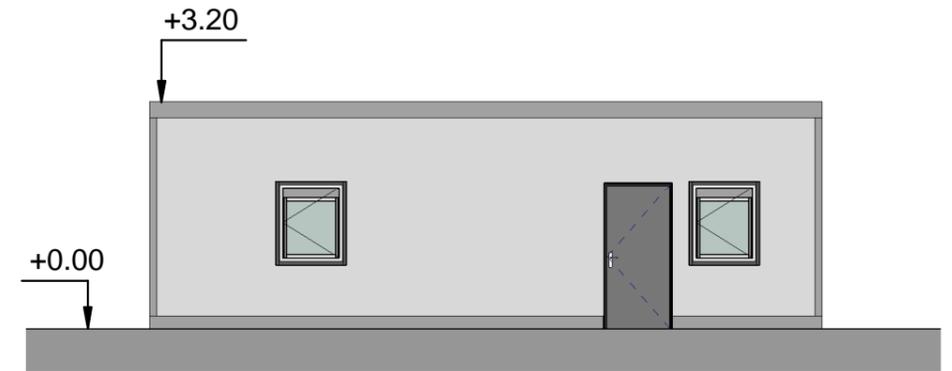

3 Facade Nord-Est accueil
Ech : 1 : 100

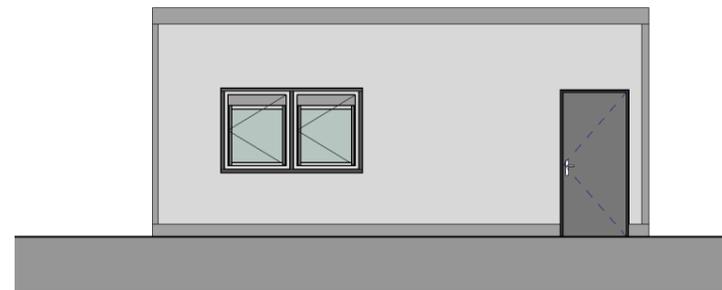

4 Facade Sud-Est accueil
Ech : 1 : 100

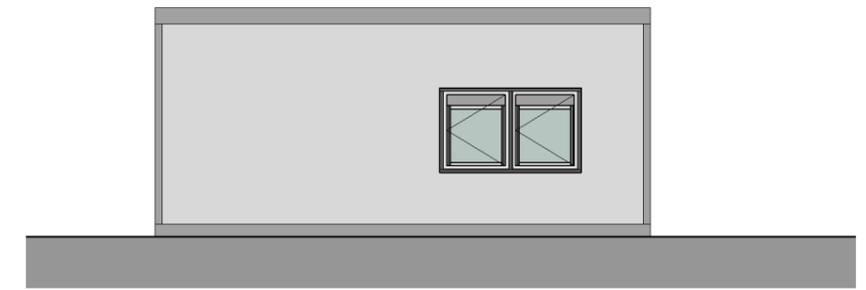

5 Facade Nord-Ouest accueil
Ech : 1 : 100