


COUPE AA - 1/200e

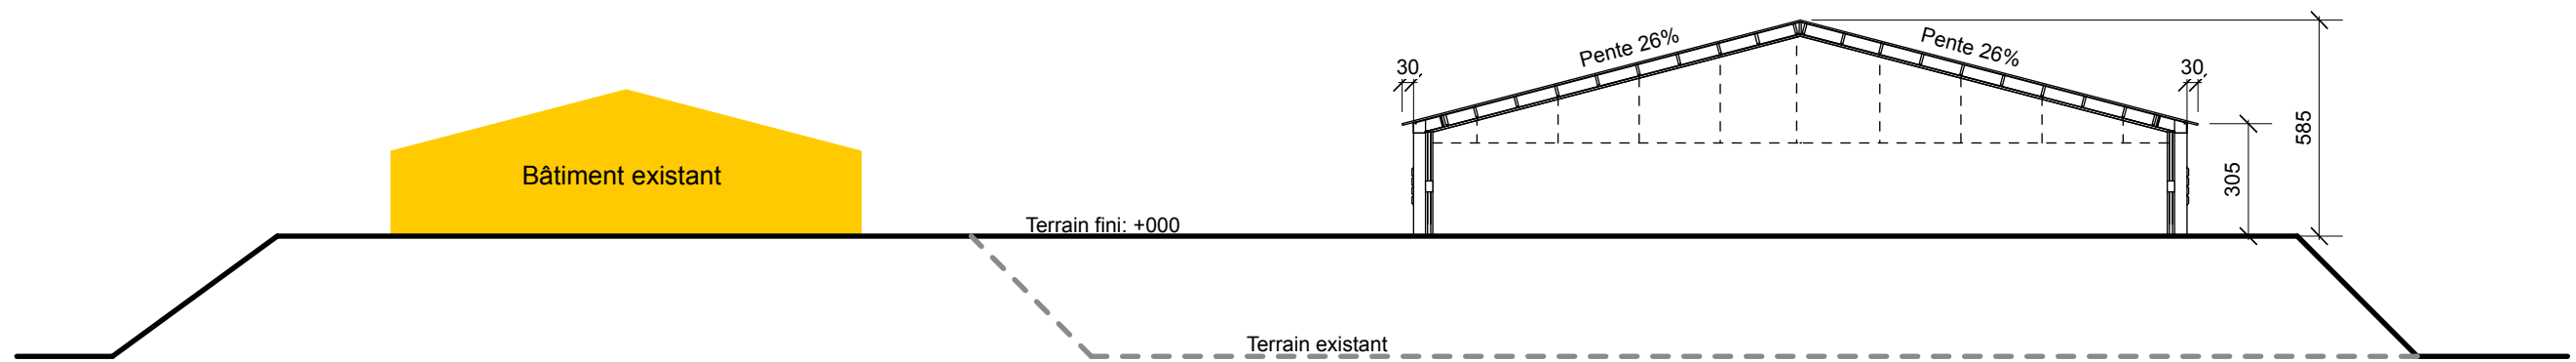

COUPE BB - 1/200e